


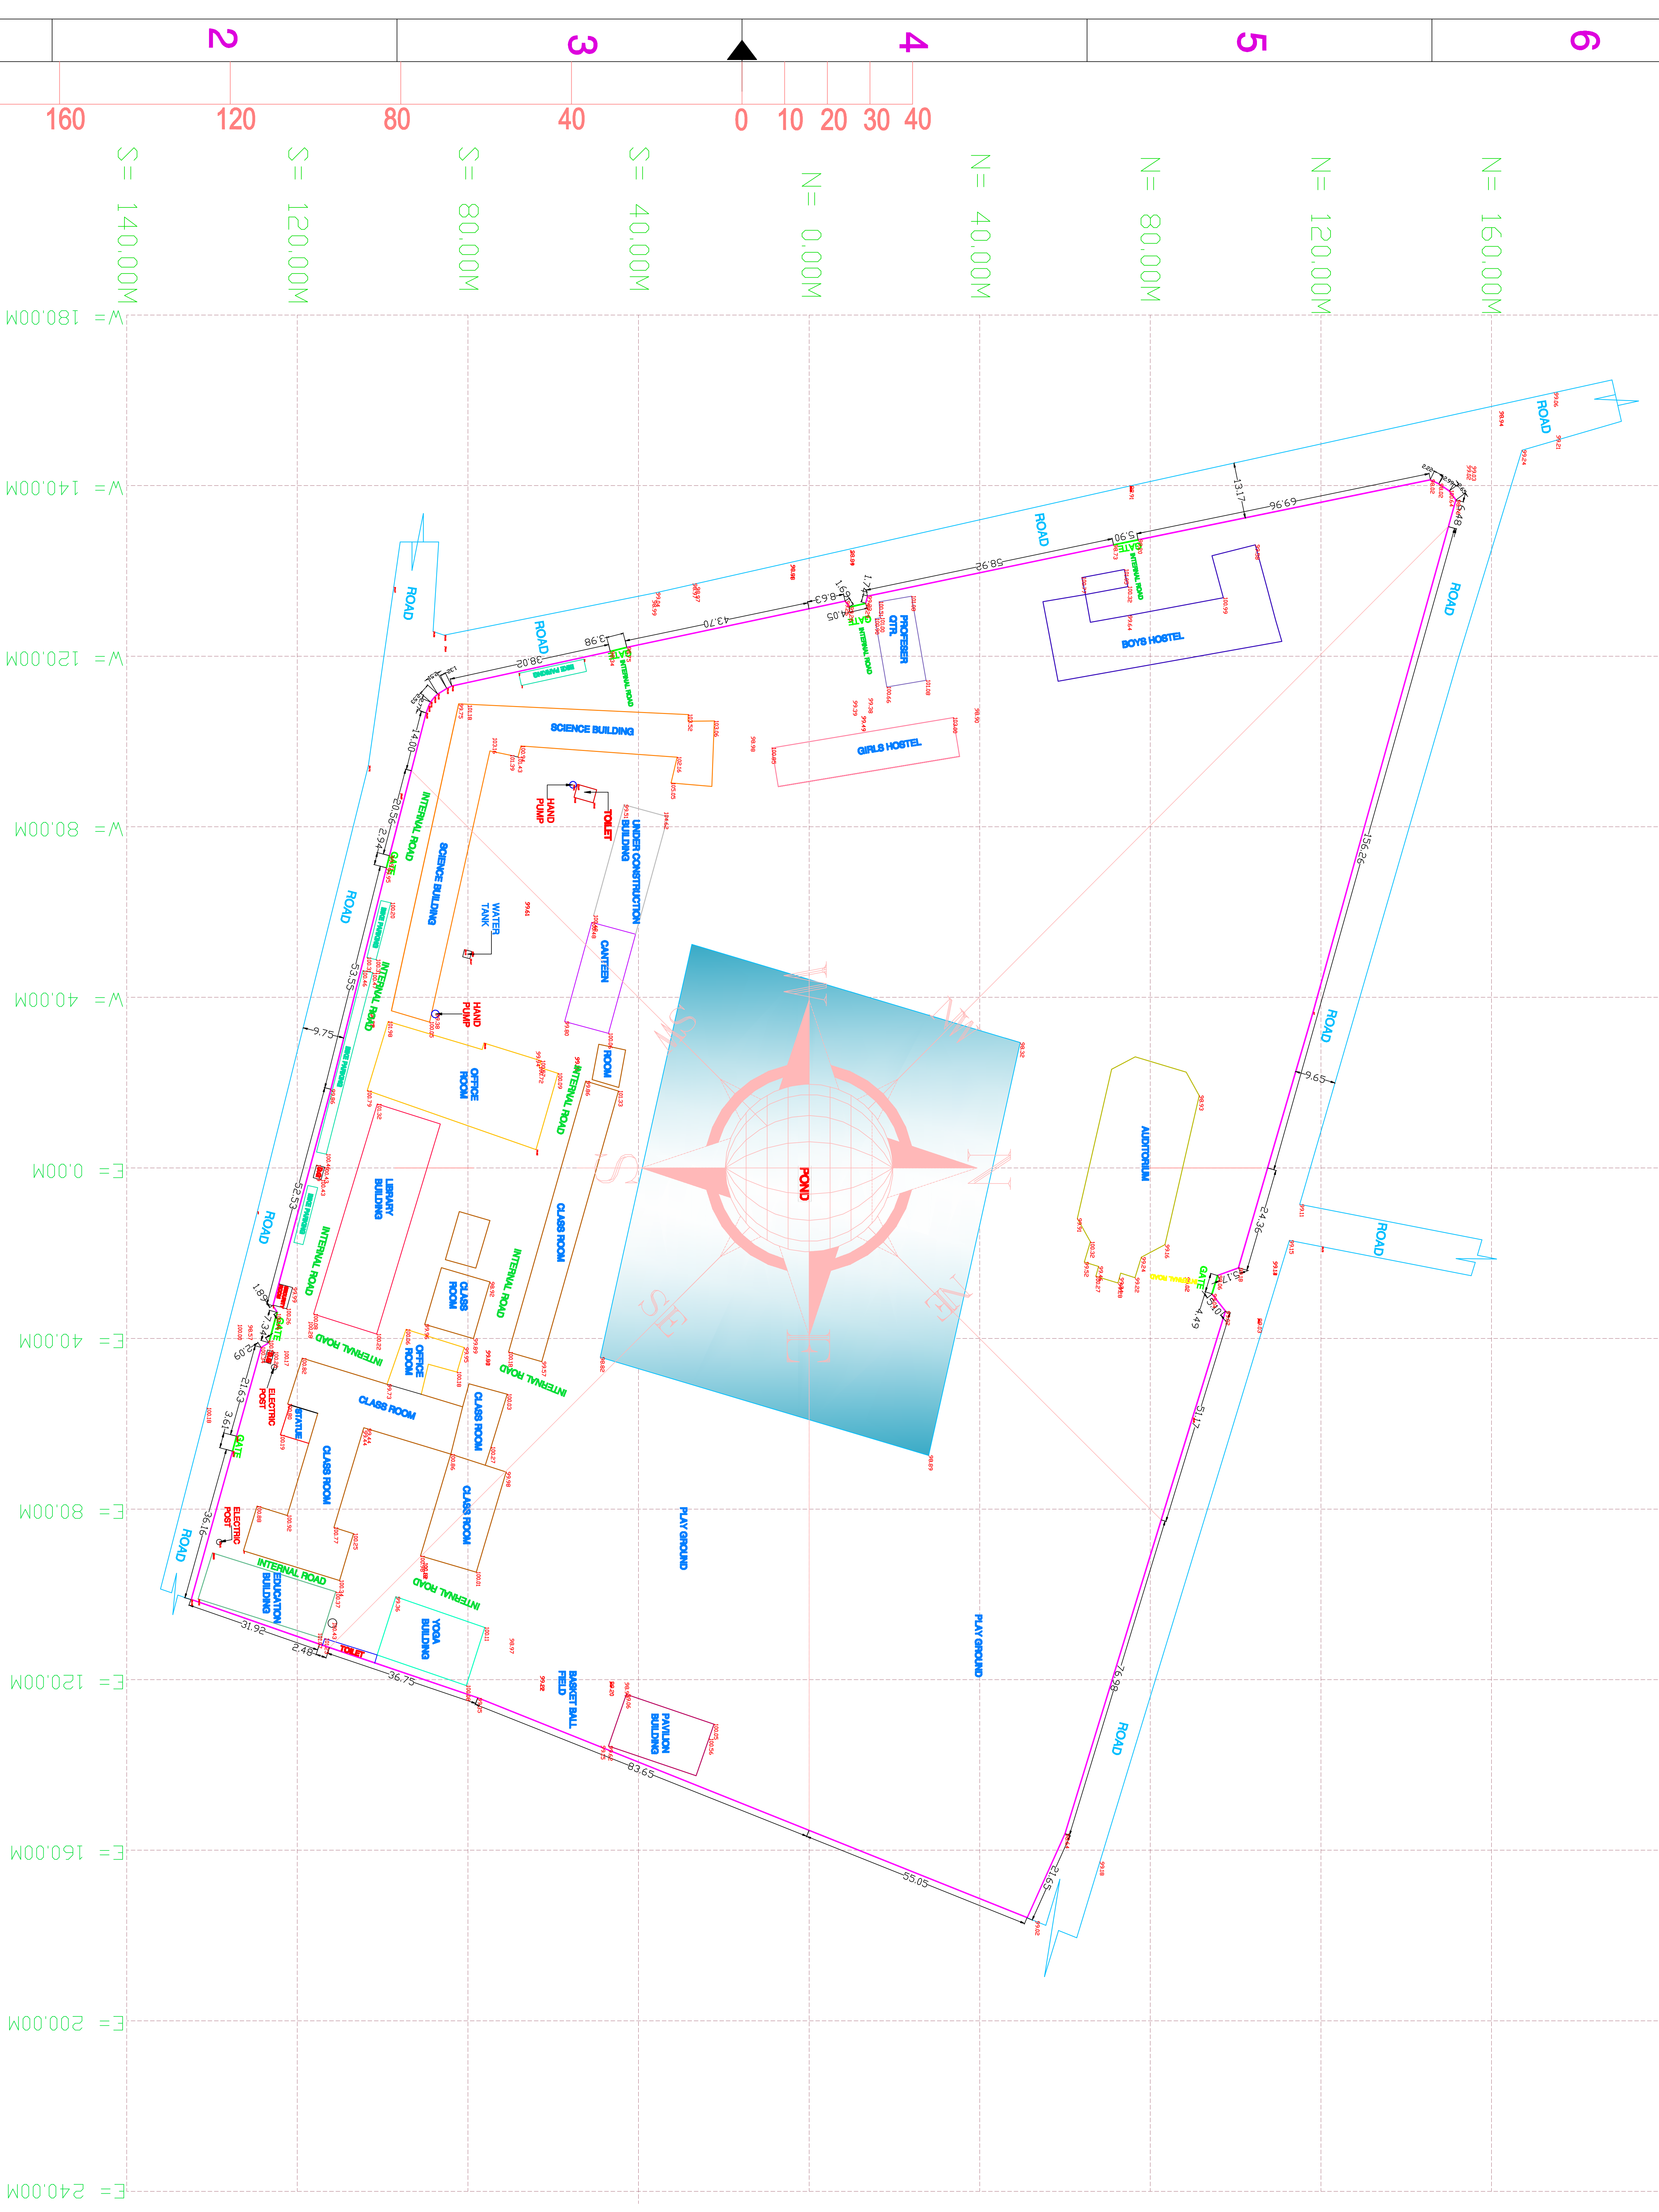


GPS LOCATION
 LATITUDE: 26°19'39.56"N
 LONGITUDE: 91° 0'9.69"E



NOTE:

- 1). PLOT AREA (INCLUDING BOUNDARY WALL) =61887.37 SQM =665908.16SQFT =46B, 1K, 4L
- 2). GRID INTERVAL = 40.00M
- 3). ALL DIMENSIONS ARE IN METRE
- 4). GRID NORTH IS PARALLEL TO MAGNETIC NORTH

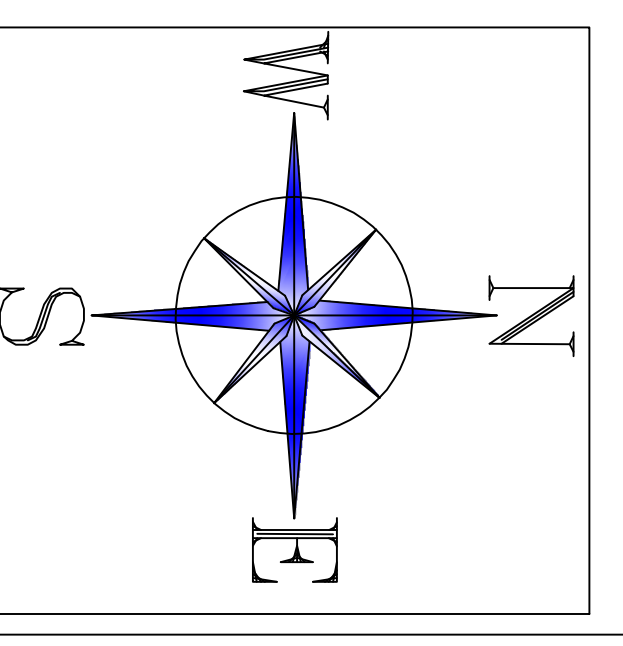

PROJECT		BARPETA M C COLLEGE	
DRAWING CONTENT		BARPETA M C COLLEGE	
SITE PLAN		BARPETA M C COLLEGE	
DRAWING NO.	DATE	SCALE	
4288183505	3/3/2021	NTS	
GND/A/RT/1/05	GNC/CT/06	MDDA/LTR/2012/FW/12	
GR/ENGR/11/10	GR/018		
DRAWN BY	CHECKED BY	MEASURED BY	
AM	AM	JID	

1.	BARPETA M C COLLEGE	429128833	80
2.			
3.			

Sevanti Engineers & Consultants
 Surveyor, Designer & Project Consultant